


2階平面図 1/600

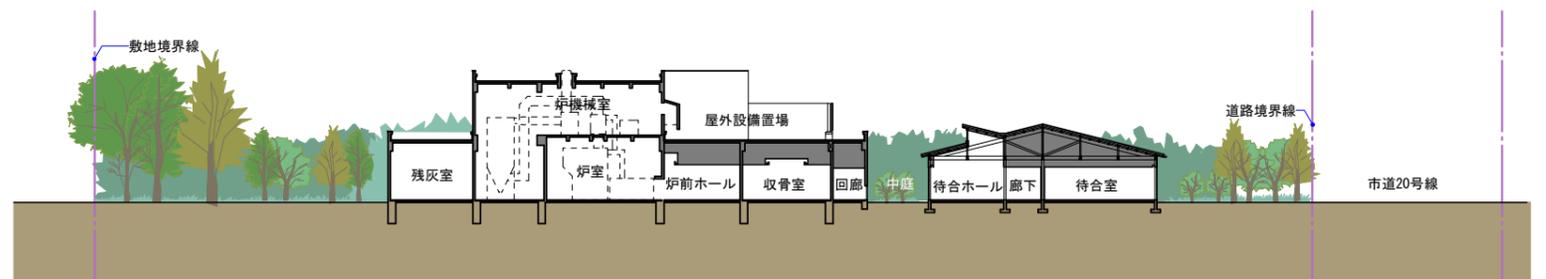

断面図 1/600